

FIRST FLOOR PLAN

KETTLE POINT


FLOOR PLANS
MAY 2018

SCALE: 3/16"=1'-0"



LONGVIEW FLOOR PLAN




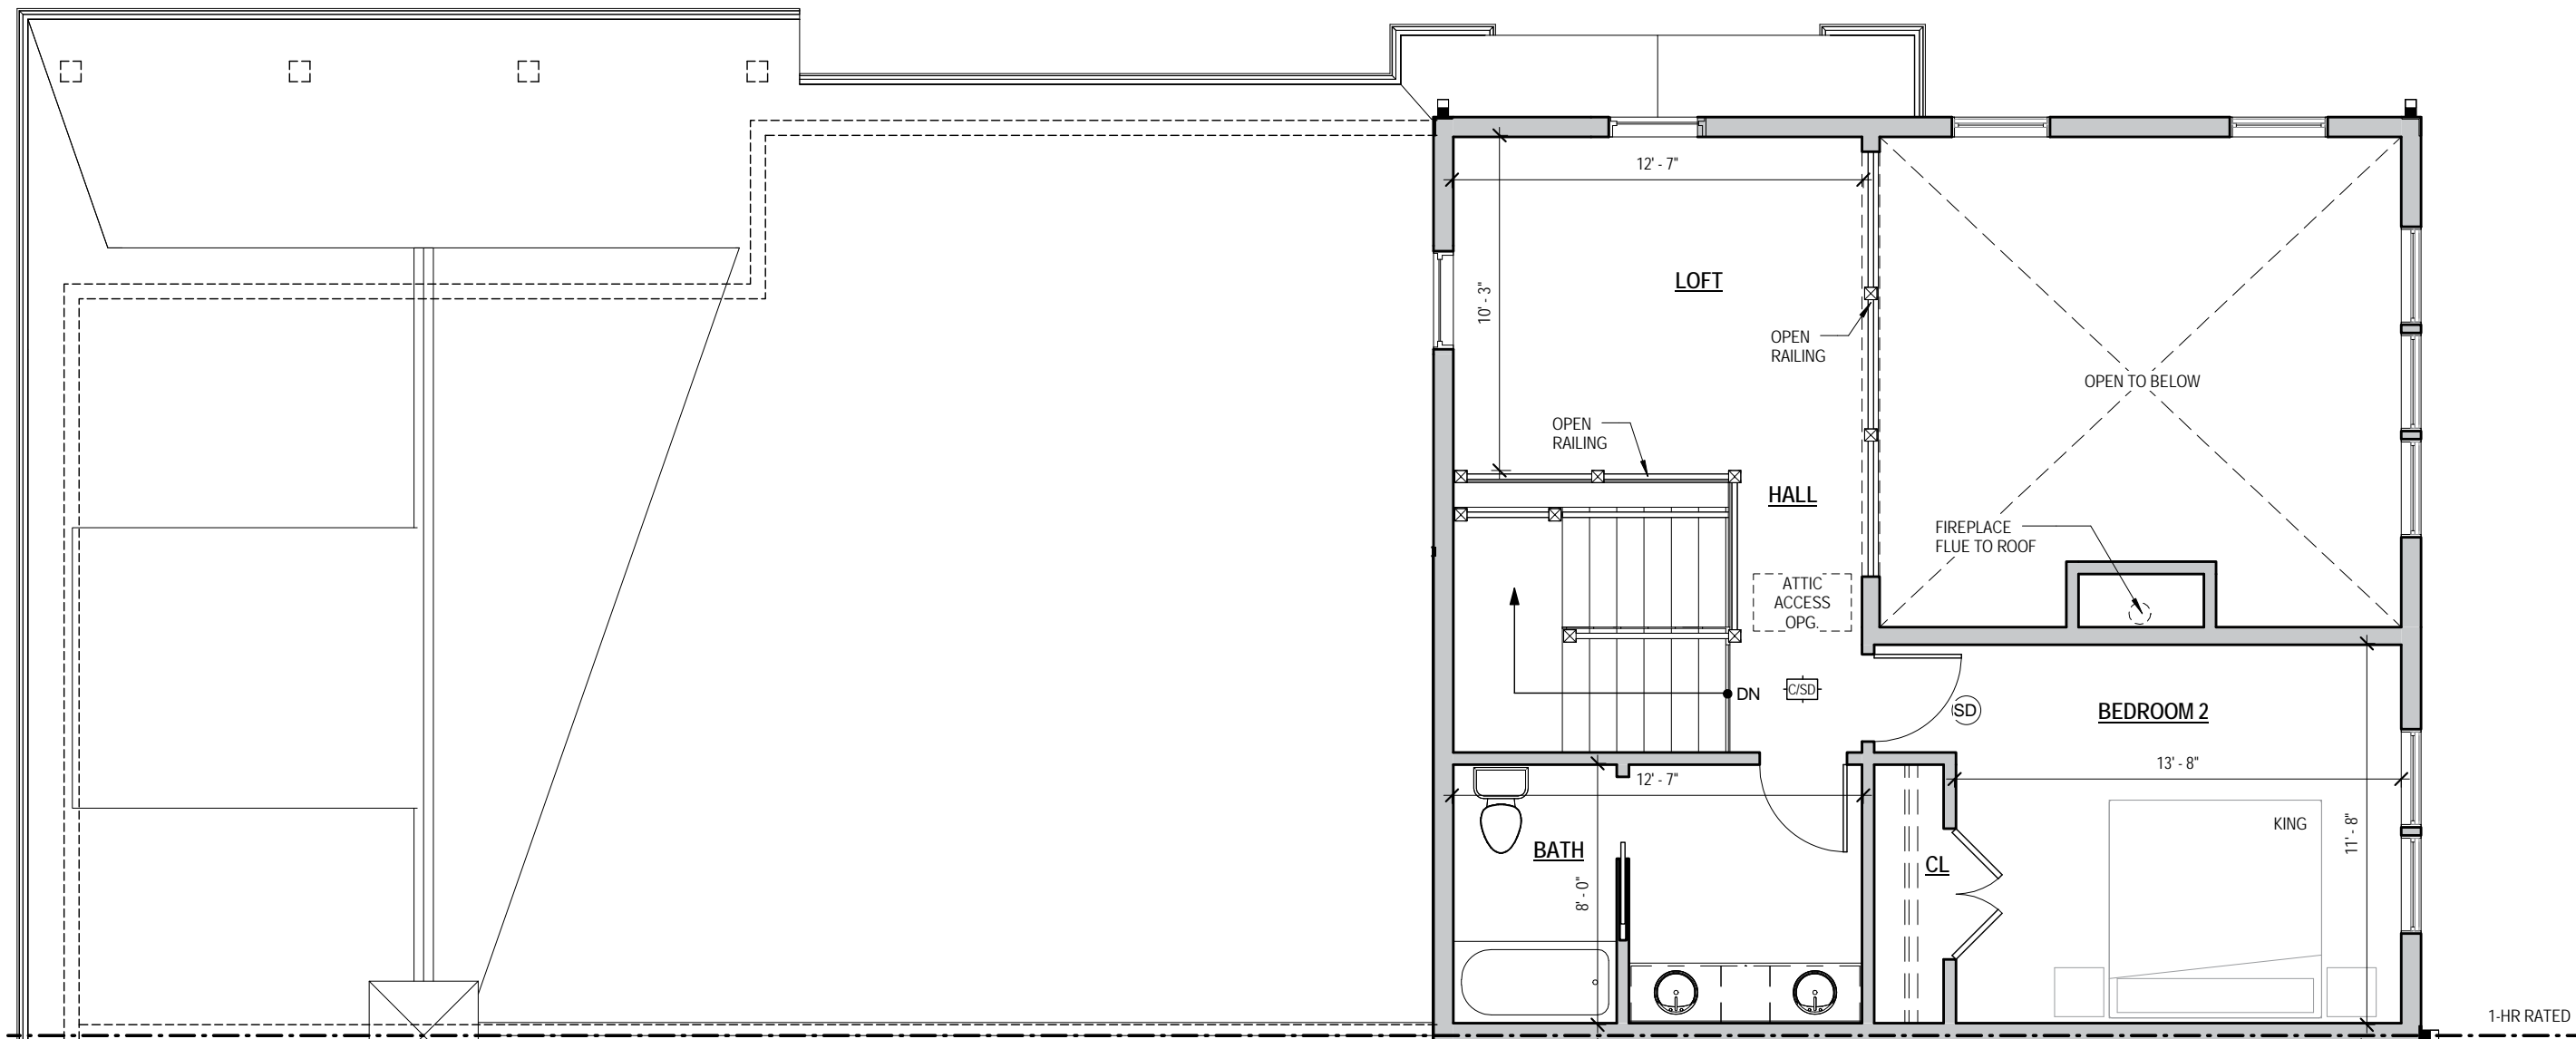

SECOND FLOOR PLAN

KETTLE POINT


FLOOR PLANS
MAY 2018

 


LONGVIEW FLOOR PLAN



CHURCHILL & BANKS

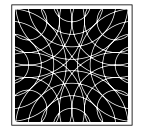

UNION STUDIO
ARCHITECTURE & COMMUNITY DESIGN

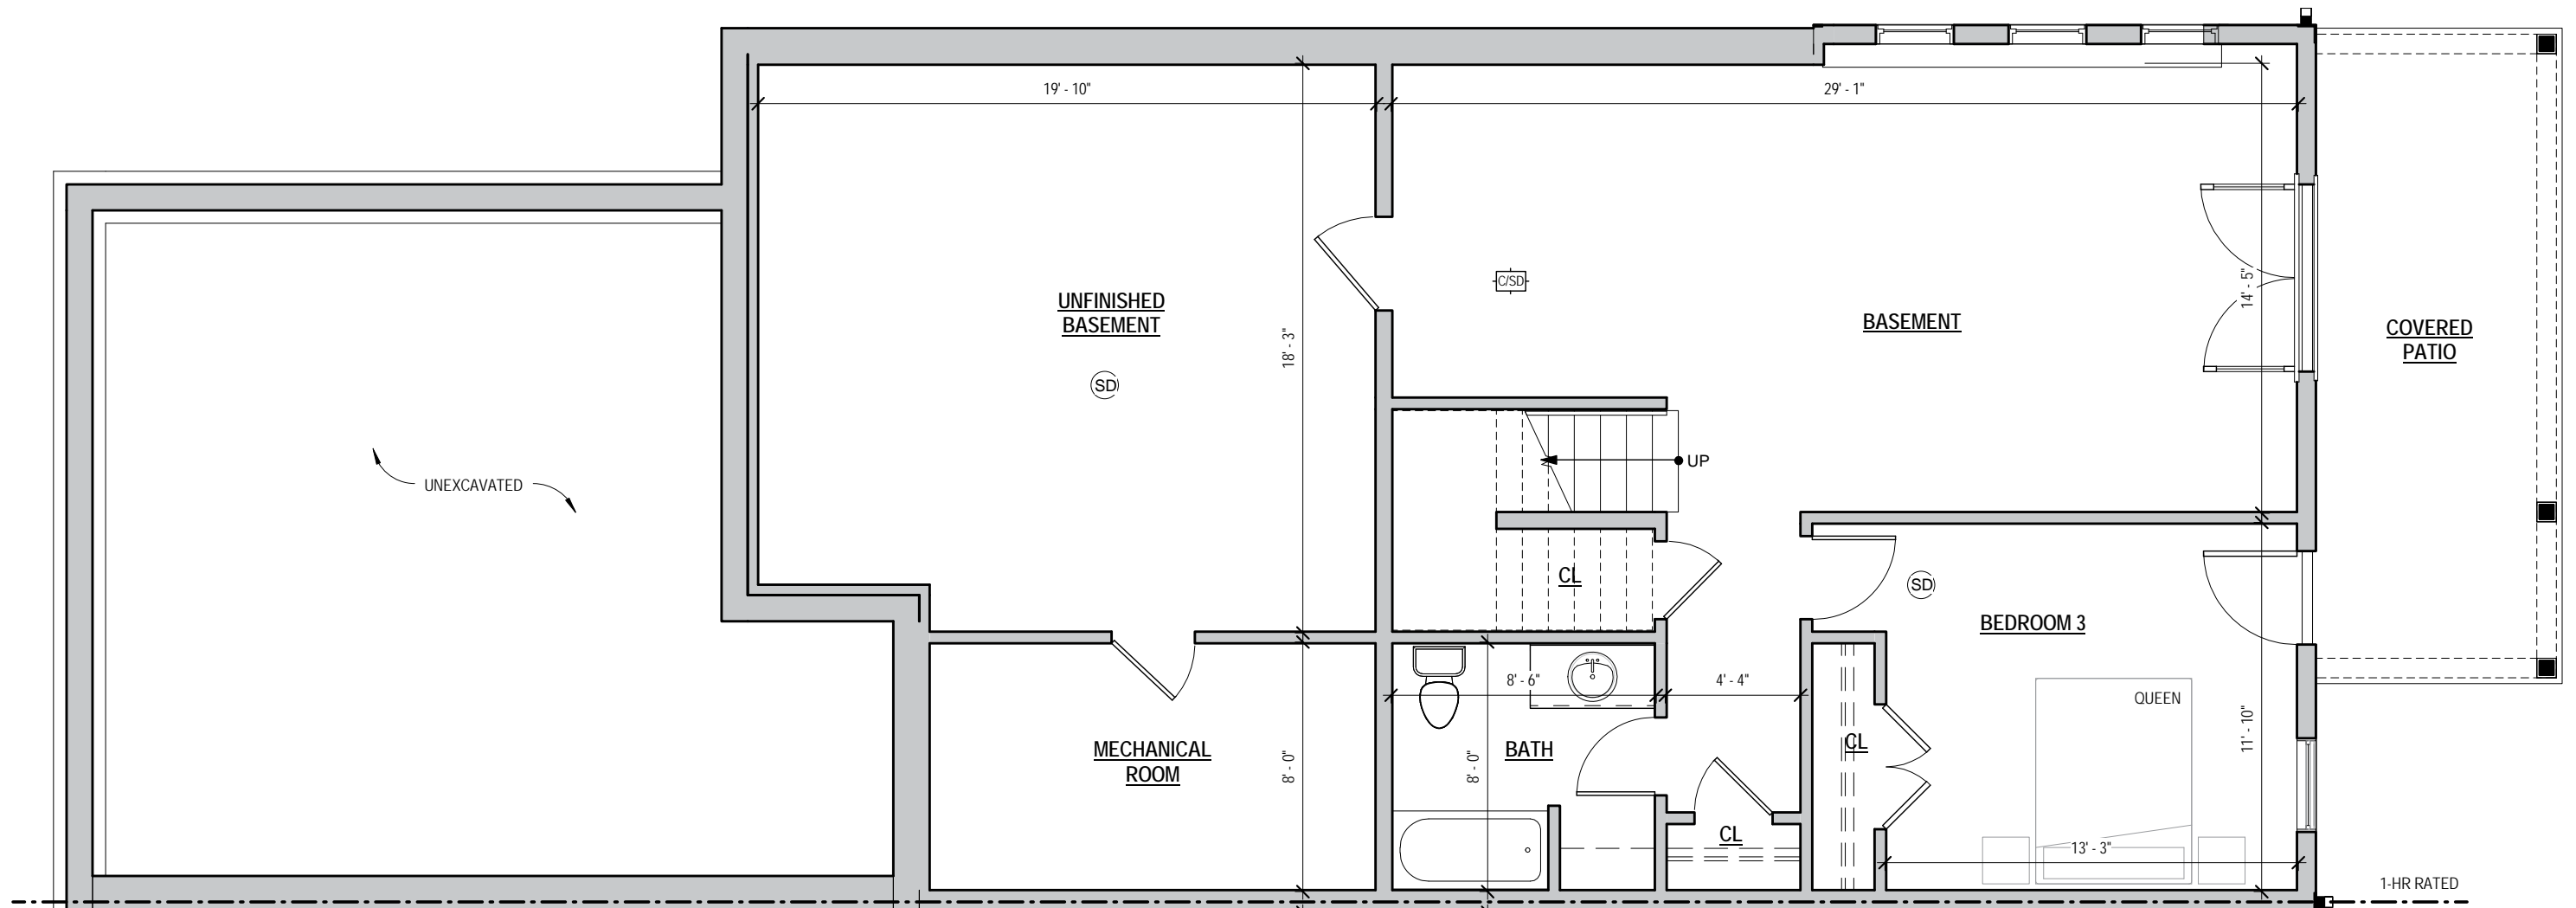

BASEMENT FLOOR PLAN

KETTLE POINT

FLOOR PLANS
MAY 2018


SCALE: 3/16"=1'-0"



LONGVIEW FLOOR PLAN



CHURCHILL & BANKS

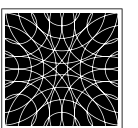

UNION STUDIO
ARCHITECTURE & COMMUNITY DESIGN