


# KETTLE POINT

FLATS BUILDING SCHEMATIC DESIGN - FLOOR PLAN

JUNE 12, 2017

SCALE: 1/8" = 1'-0"

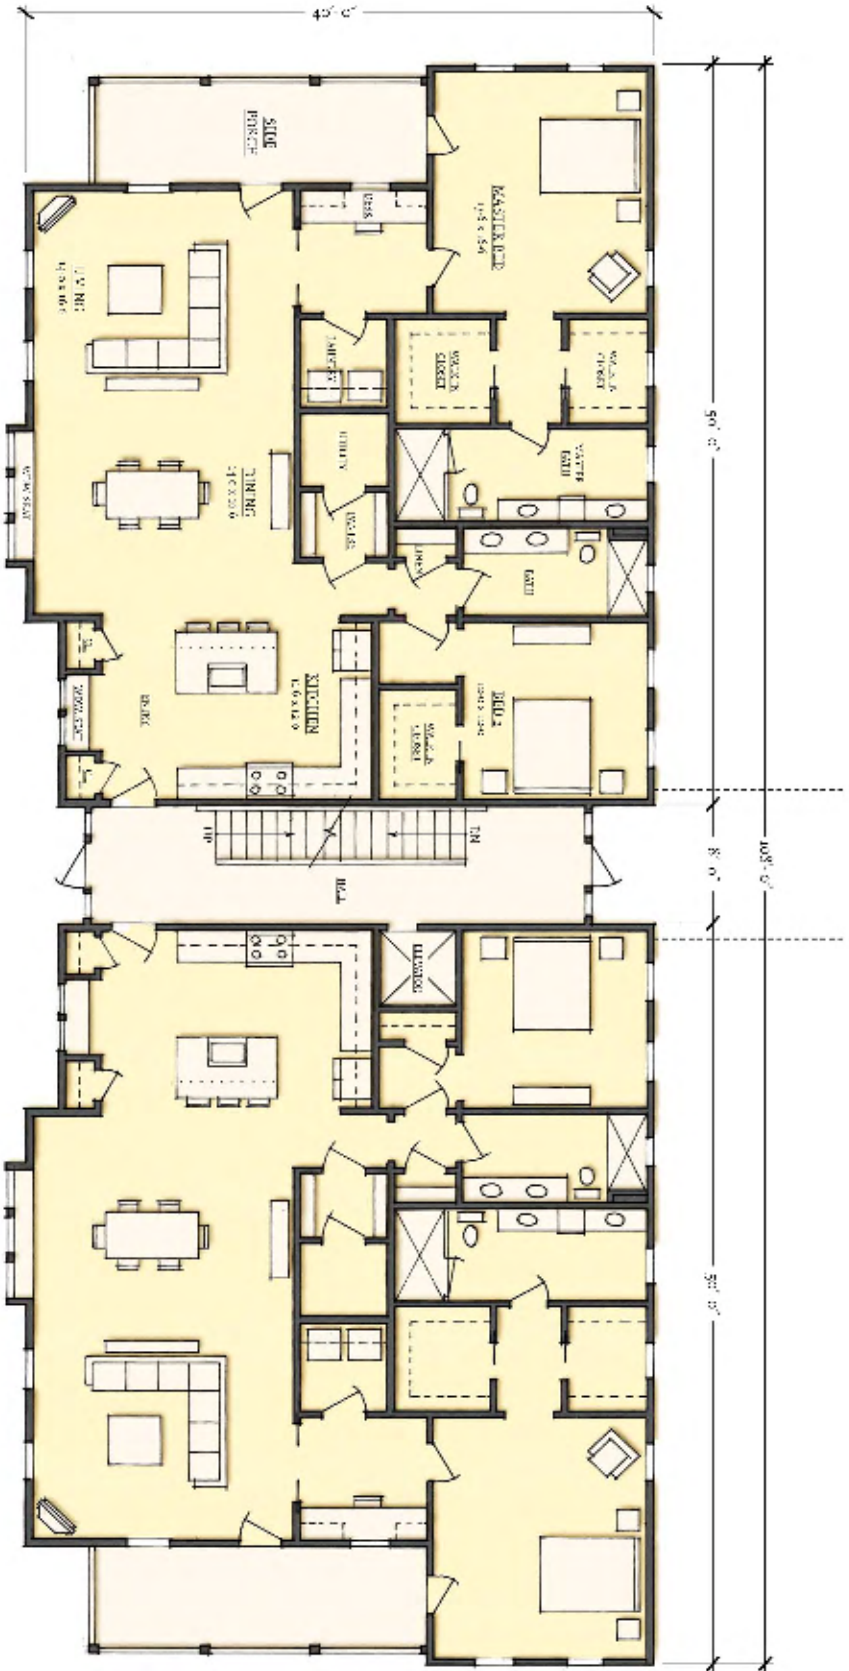

2BR/2 BATH UNIT  
 Total Heated - 1,766 sf  
 Netlet - 1,505 sf

TYPICAL FLOOR PLAN

